


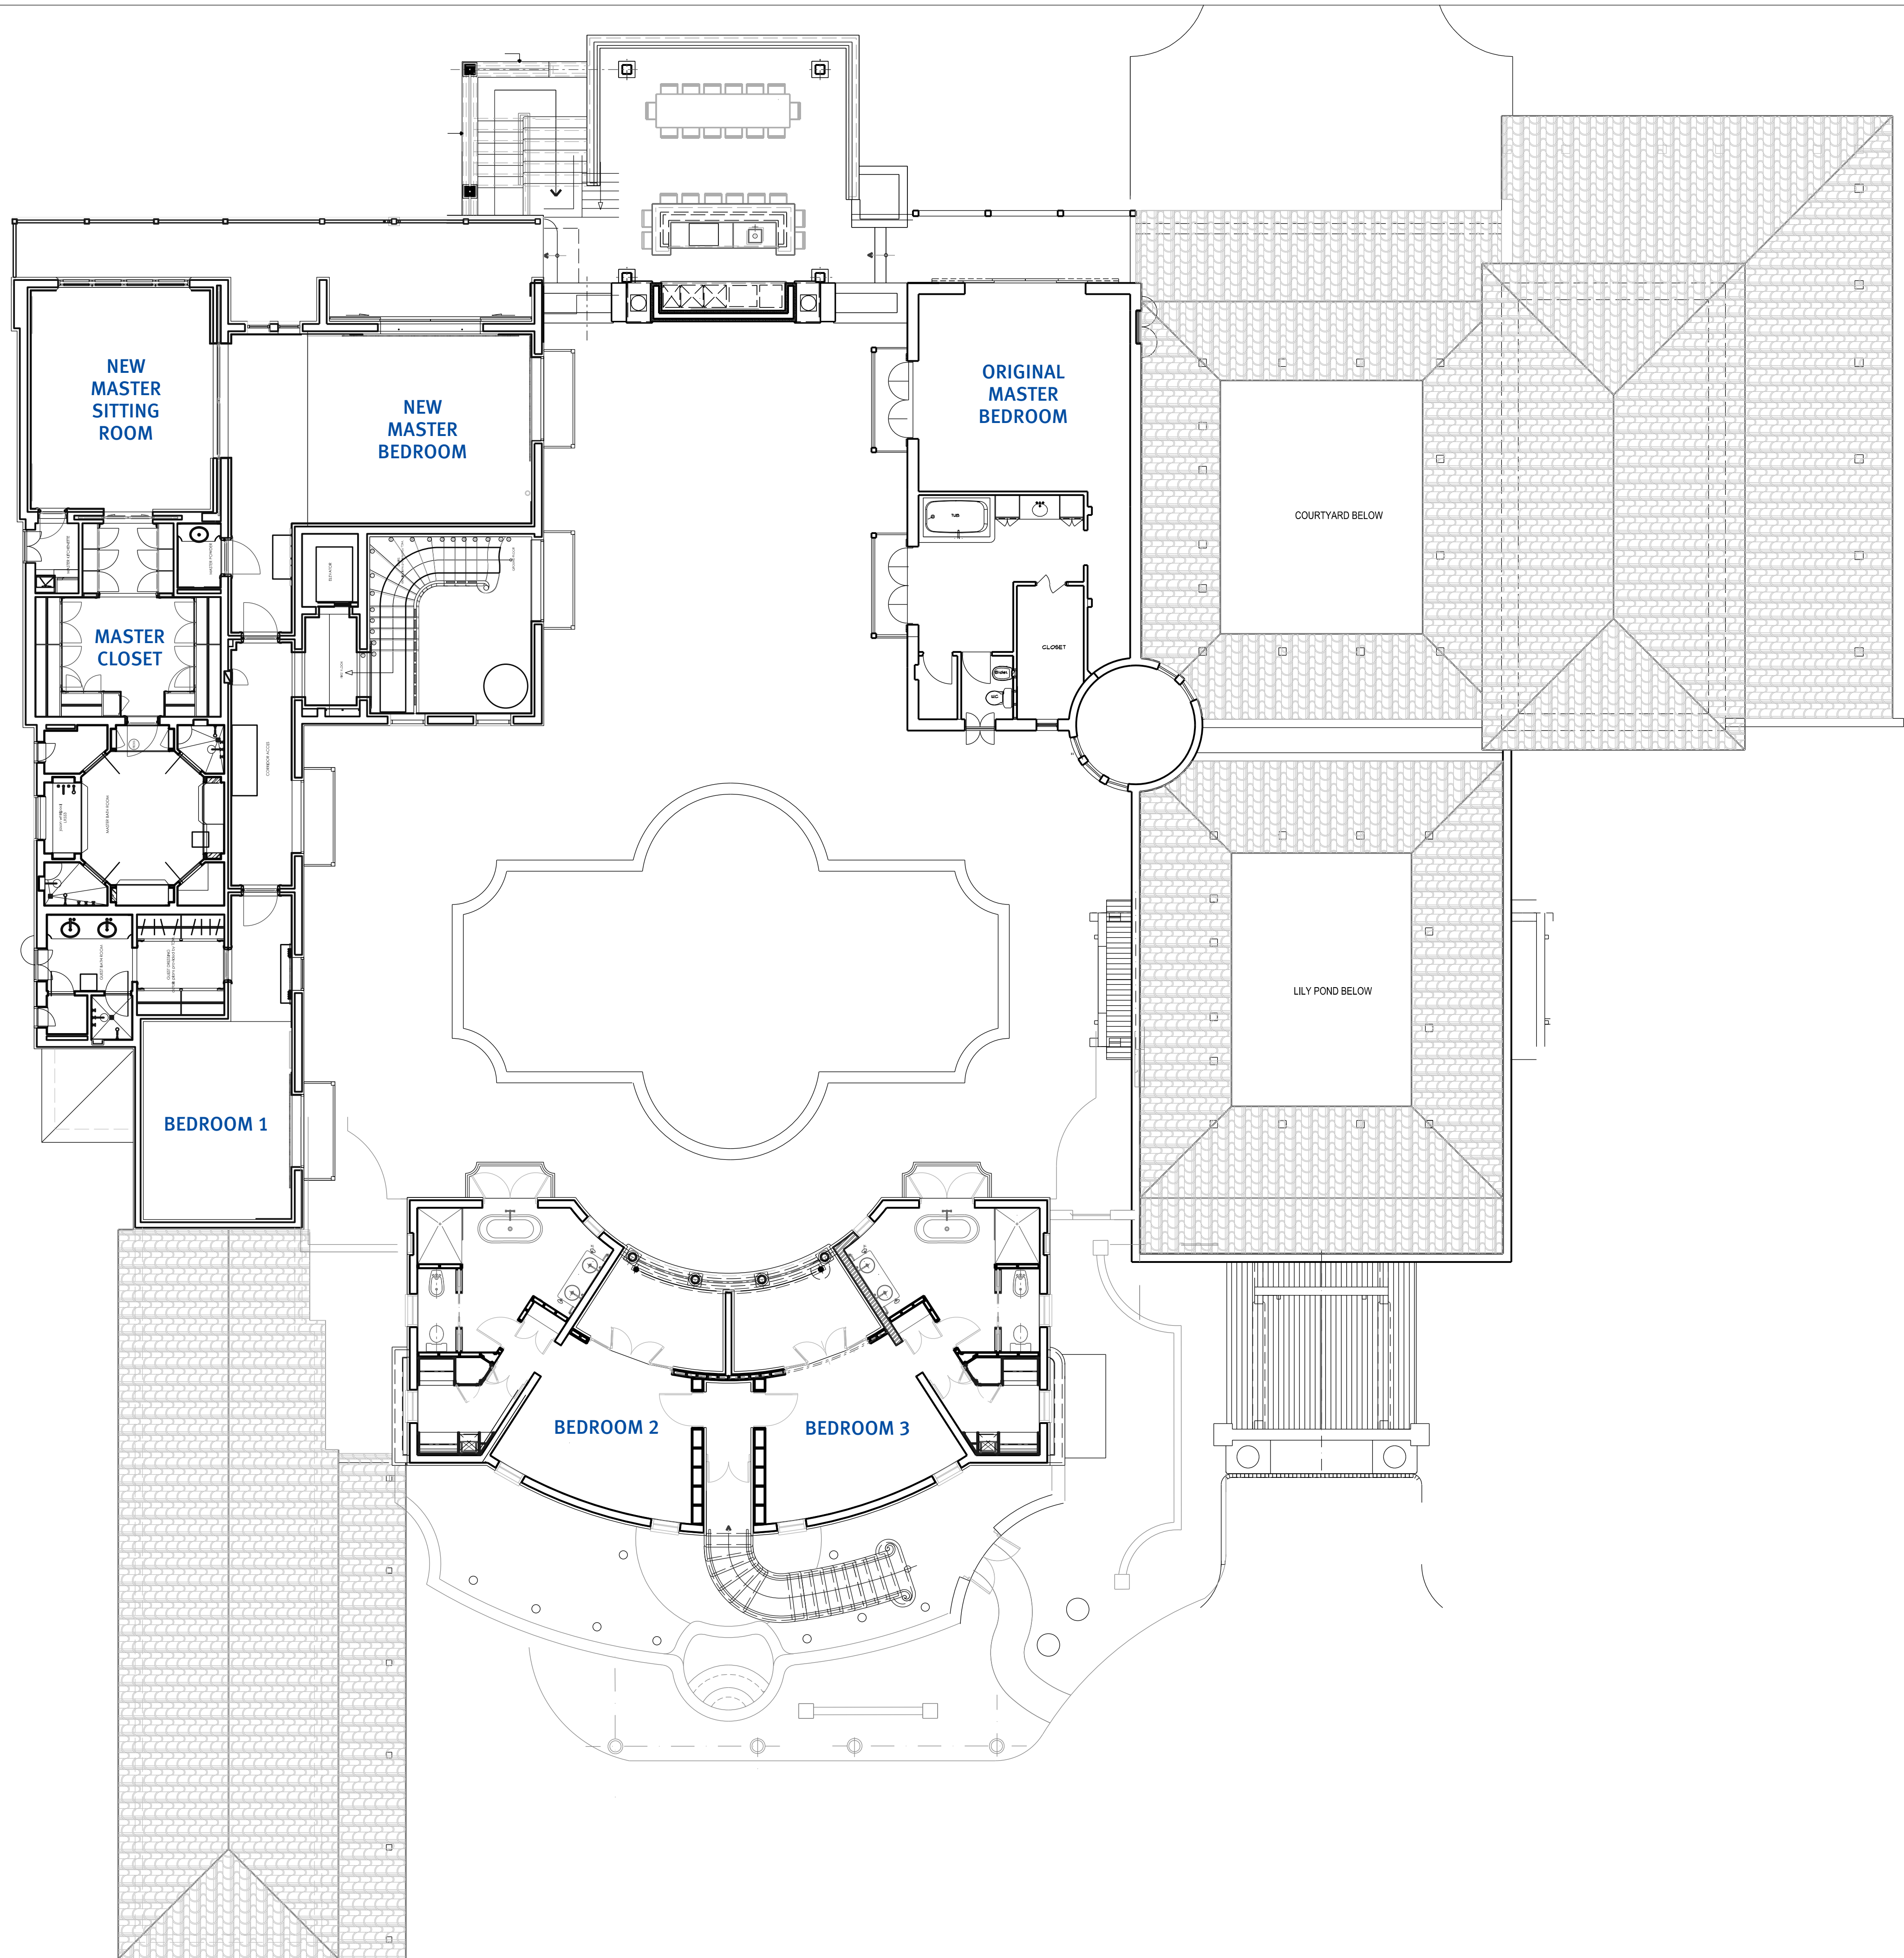

No		DESCRIPTION	DATE	INIT
R E V I S I O N S				
DO NOT SCALE DRAWINGS, REPORT ANY DISCREPANCIES, OMISSIONS, OR ERRORS TO THE ARCHITECT				
 Larry Warren Architect St. Nicholas Abbey Cherry Tree Hill, St. Peter, Barbados W.I. lwi@stnicholasabbey.com TELEPHONE (246) 432-6392, OR 432-2409 FAX (246) 432-2376				
JOB "BACHELOR HALL" ST. JAMES BARBADOS				
TITLE GROUND FLOOR PLAN				
DRAWN AC		CHECKED		
SCALE 1/8" = 1'-0"		DATE OCT 21		
JOB NUMBER/DRAWING NUMBER	PROCESS	REVISION		
TCPO- 04				