



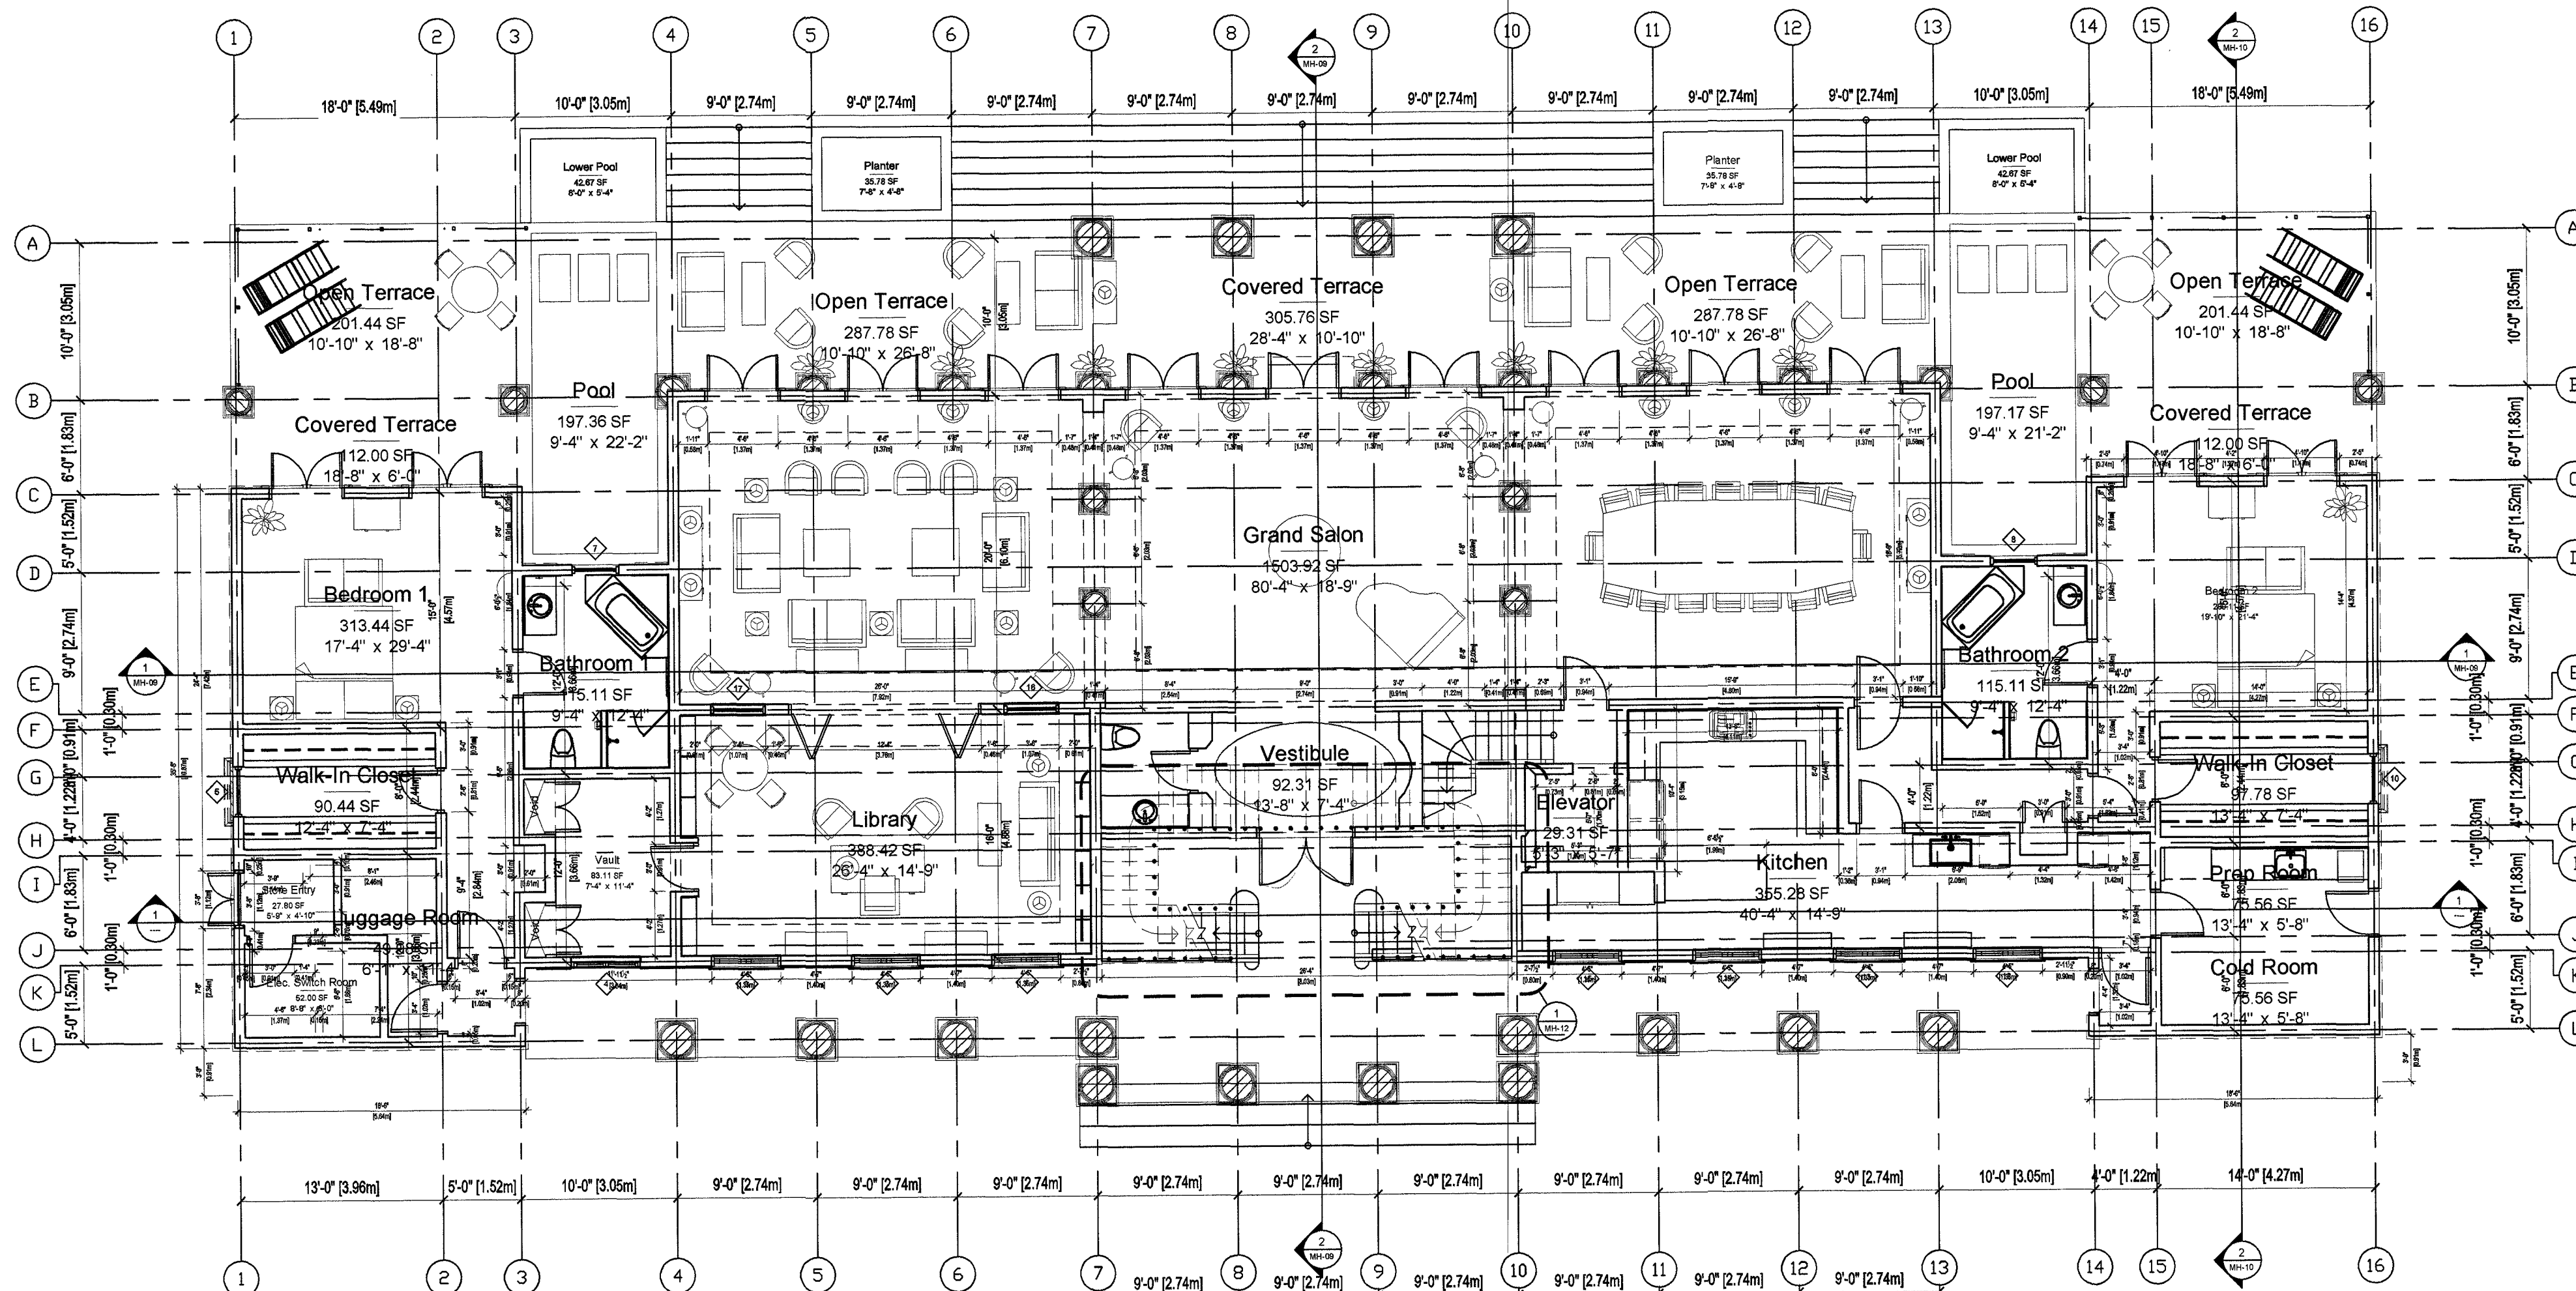

Ground Floor Plan
3/16" = 1'-0"

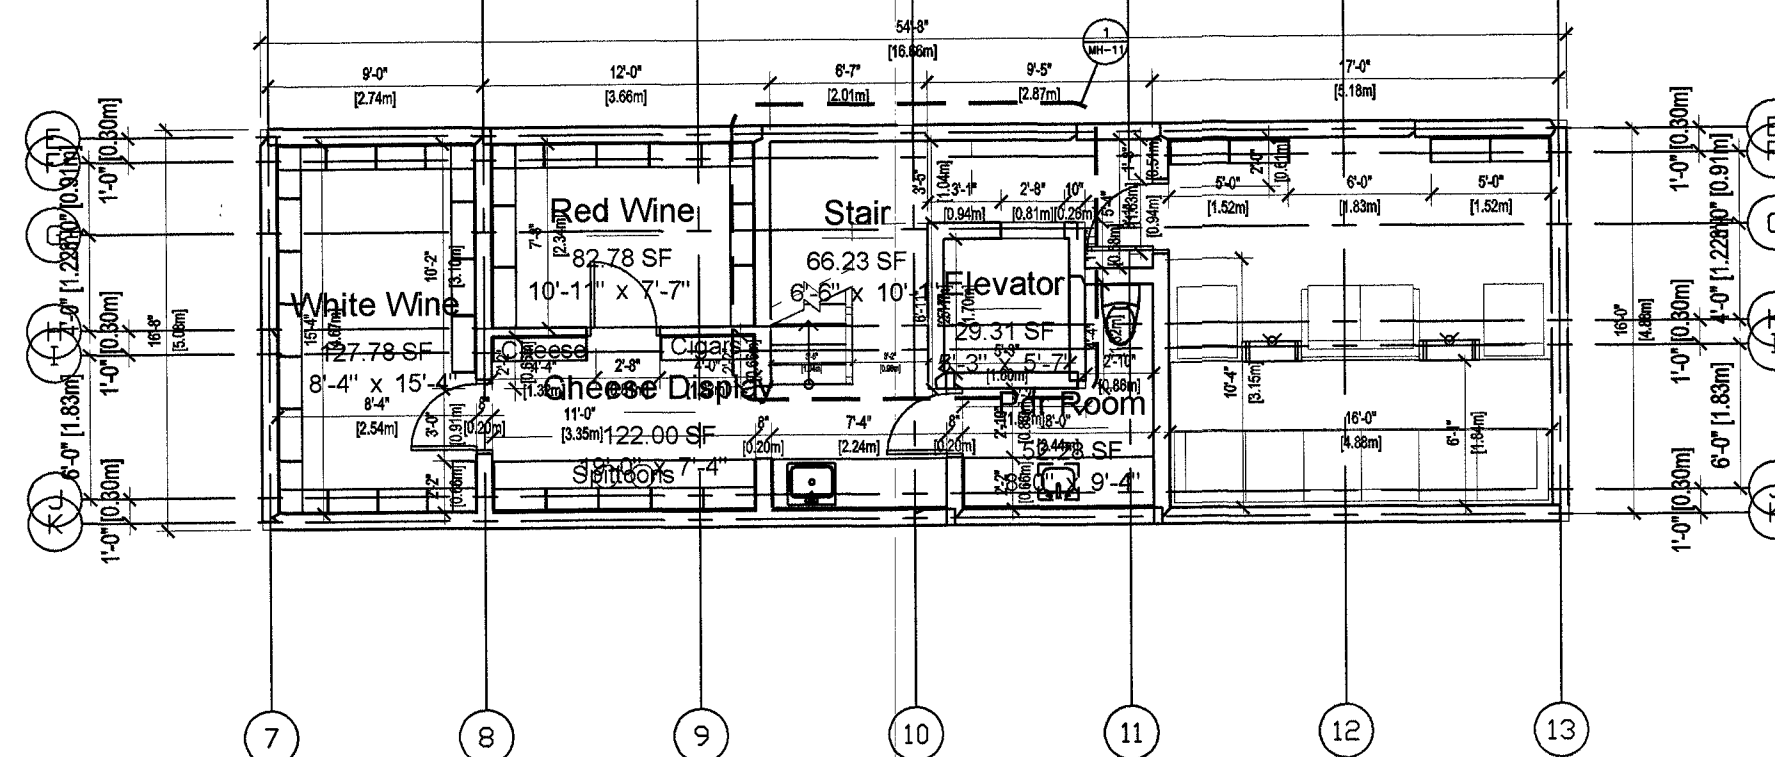

The Ridge

Bakers, St. Peter

MAIN HOUSE - CELLAR AND GROUND FLOOR PLANS

Job #: 07.13


Drawing #: ----

Scale: As Shown Date: February 2008

RWA Architects Limited
in association with Peter Inston at Adatto

Warrens Court
Warrens St. Michael Barbados
Tel + 246 417 9160 Fax +246 417 9159
e-mail rwabar@caribsurf.com

ADATTO
51 Dorset St.
London, W1U7N9
e-mail: peterinston@aol.com

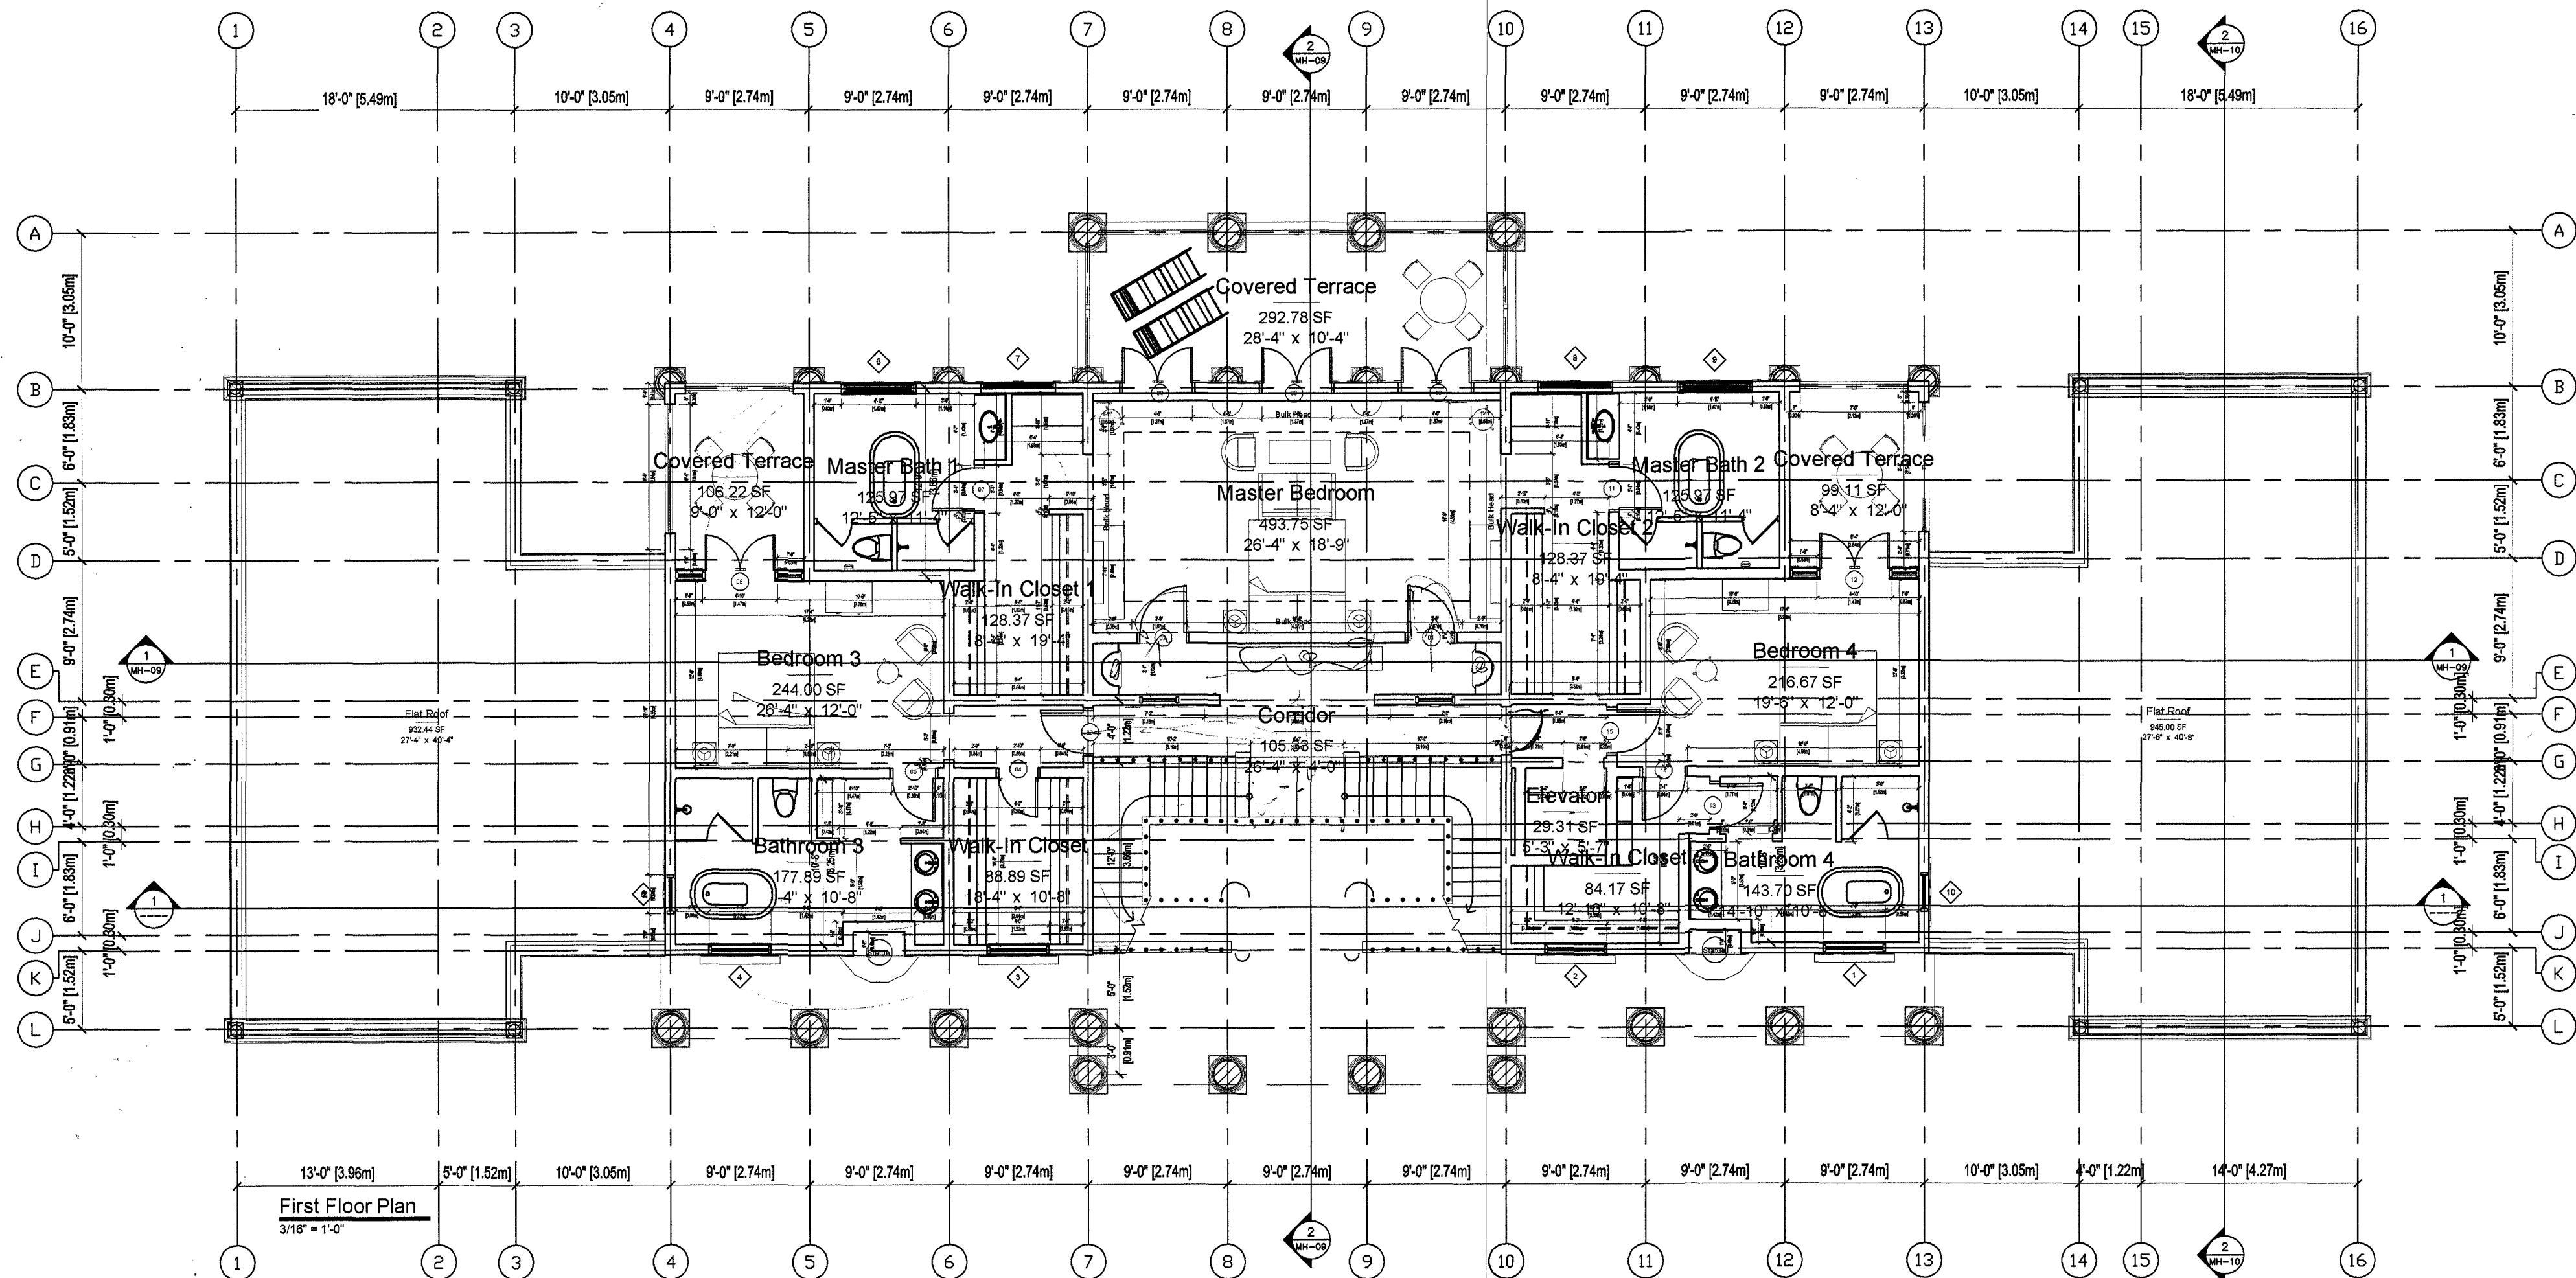

The Ridge

Bakers, St. Peter

MAIN HOUSE - FIRST FLOOR PLAN

Job #: 07.13

Drawing #: ----

Scale: $\frac{1}{8}" = 1'-0"$

Date: February 2008



RWA Architects Limited
in association with Peter Inston at Adatto

Warrens Court
Warrens St. Michael Barbados
Tel + 246 417 9160 Fax +246 417 9159
e-mail: rwabar@caribsurf.com

ADATTO
51 Dorset St.
London, W1U7N9
e-mail: peterinston@aol.com